

UNCLASSIFIED

U.S. EMBASSY, KUWAIT CITY, KUWAIT  
LOCAL CONTRACTOR PACKAGE  
100% DESIGN SUBMISSION  
01/13/16



DRAWING TITLE	DRAWING NUMBER
TITLE/INDEX PAGE	C1.01
SYMBOLS AND ABBREVIATIONS	C1.02
SCOPE OF WORK (SOW)	C1.03
SITE PLAN – OVERALL – REFERENCE ONLY	C2.01
SITE PLAN – AREA "A" – NEW WORK	C2.02
SITE PLAN – AREA "B" – NEW WORK	C2.03
SITE PLAN – AREA "C" – NEW WORK	C2.04
SITE PLAN – AREA "D" – NEW WORK	C2.05
SITE PLAN – AREA "E" – NEW WORK	C2.06
DETAILS	C5.01

UNCLASSIFIED



LOCAL CONTRACTOR  
PACKAGE  
for  
KUWAIT CITY, KUWAIT

WARNING: This document is the property of the U.S. Government. Further reproduction and/or distribution is prohibited without the express written approval of the U.S. Department of State, Washington, DC, 20522-0620. The U.S. Department of State reserves the right to remove or alter the contents of this document at any time without notice.

DESIGN CONCEPT APPROVAL	DATE
PME GOVT	
REVIEWED BY	
PME CAD	
PME ENGINEERING	
PME SMS	

**TITLE/INDEX PAGE**

DRAWING TITLE

PHASE

☐ 30% ☐ 90% ☒ 100% ☐ AS-BUILT

CAD FILE NAME  
KWD101.dwg

DRAWING SCALE  
NONE

PROJECT NUMBER  
KUWAIT CITY-PME-15027

DRAWN BY  
H1/BM

DESIGNED BY  
RR

DATE  
08/04/15

CLASSIFICATION  
UNCLASSIFIED

DRAWING NUMBER  
C1.01

SHEET 1 OF 10

REV.

## ABBREVIATIONS

NOT ALL SYMBOLS AND ABBREVIATIONS LISTED  
ARE APPLICABLE TO THIS DRAWING PACKAGE.

----- (U) -----	UNDER FLOOR OR GROUND CONDUIT TO REMAIN
———— (U) ————	UNDER FLOOR OR GROUND CONDUIT (NEW OR DEMOLITION)
—○—	CONDUIT UP
—∩—	CONDUIT CAP
⊗	POLE
<div style="border: 1px solid black; padding: 2px; display: inline-block;">PB</div>	PULL BOX (SIGNAL/AUDIO/POWER)
<div style="border: 1px solid black; padding: 2px; display: inline-block;">HH</div>	HANDHOLE
<div style="border: 1px solid black; padding: 2px; display: inline-block;">MH</div>	MANHOLE
Ⓢ	NEW WORK KEY NOTE

(E)	EXISTING
MAX	MAXIMUM
MH	MOUNTING HEIGHT, MANHOLE
MIN	MINIMUM
MISC	MISCELLANEOUS
mm	MILLIMETER
PVC	POLY VINYL CHLORIDE
RGS	RIGID GALVANIZED STEEL
(U)	UNDERGROUND



**LOCAL CONTRACTOR  
PACKAGE  
for  
KUWAIT CITY, KUWAIT**

**WARNING:** This document is the property of the U.S. Government. Further reproduction and/or distribution is prohibited without the express written permission of the U.S. Department of State, Washington, DC. 20522-0620. Information on this document is not to be disseminated without the written approval of the individual whose seal appears hereon.

## SYMBOLS AND ABBREVIATIONS

PHASE

☐ 30% ☐ 90% ☒ 100% ☐ AS-BUILT

CAD FILE NAME  
KWID102.dwg

DRAWING SCALE  
NONE

PROJECT NUMBER  
KUWAIT CITY-PME-15027

DRAWN BY HT/BM
DESIGNED BY RR

DATE  
08/04/15

DRAWING NUMBER

**C1.02**

SHEET 2 OF 10


CLASSIFICATION  
UNCLASSIFIED

REV	
-----	--

UNCLASSIFIED



SCALE: 1:800

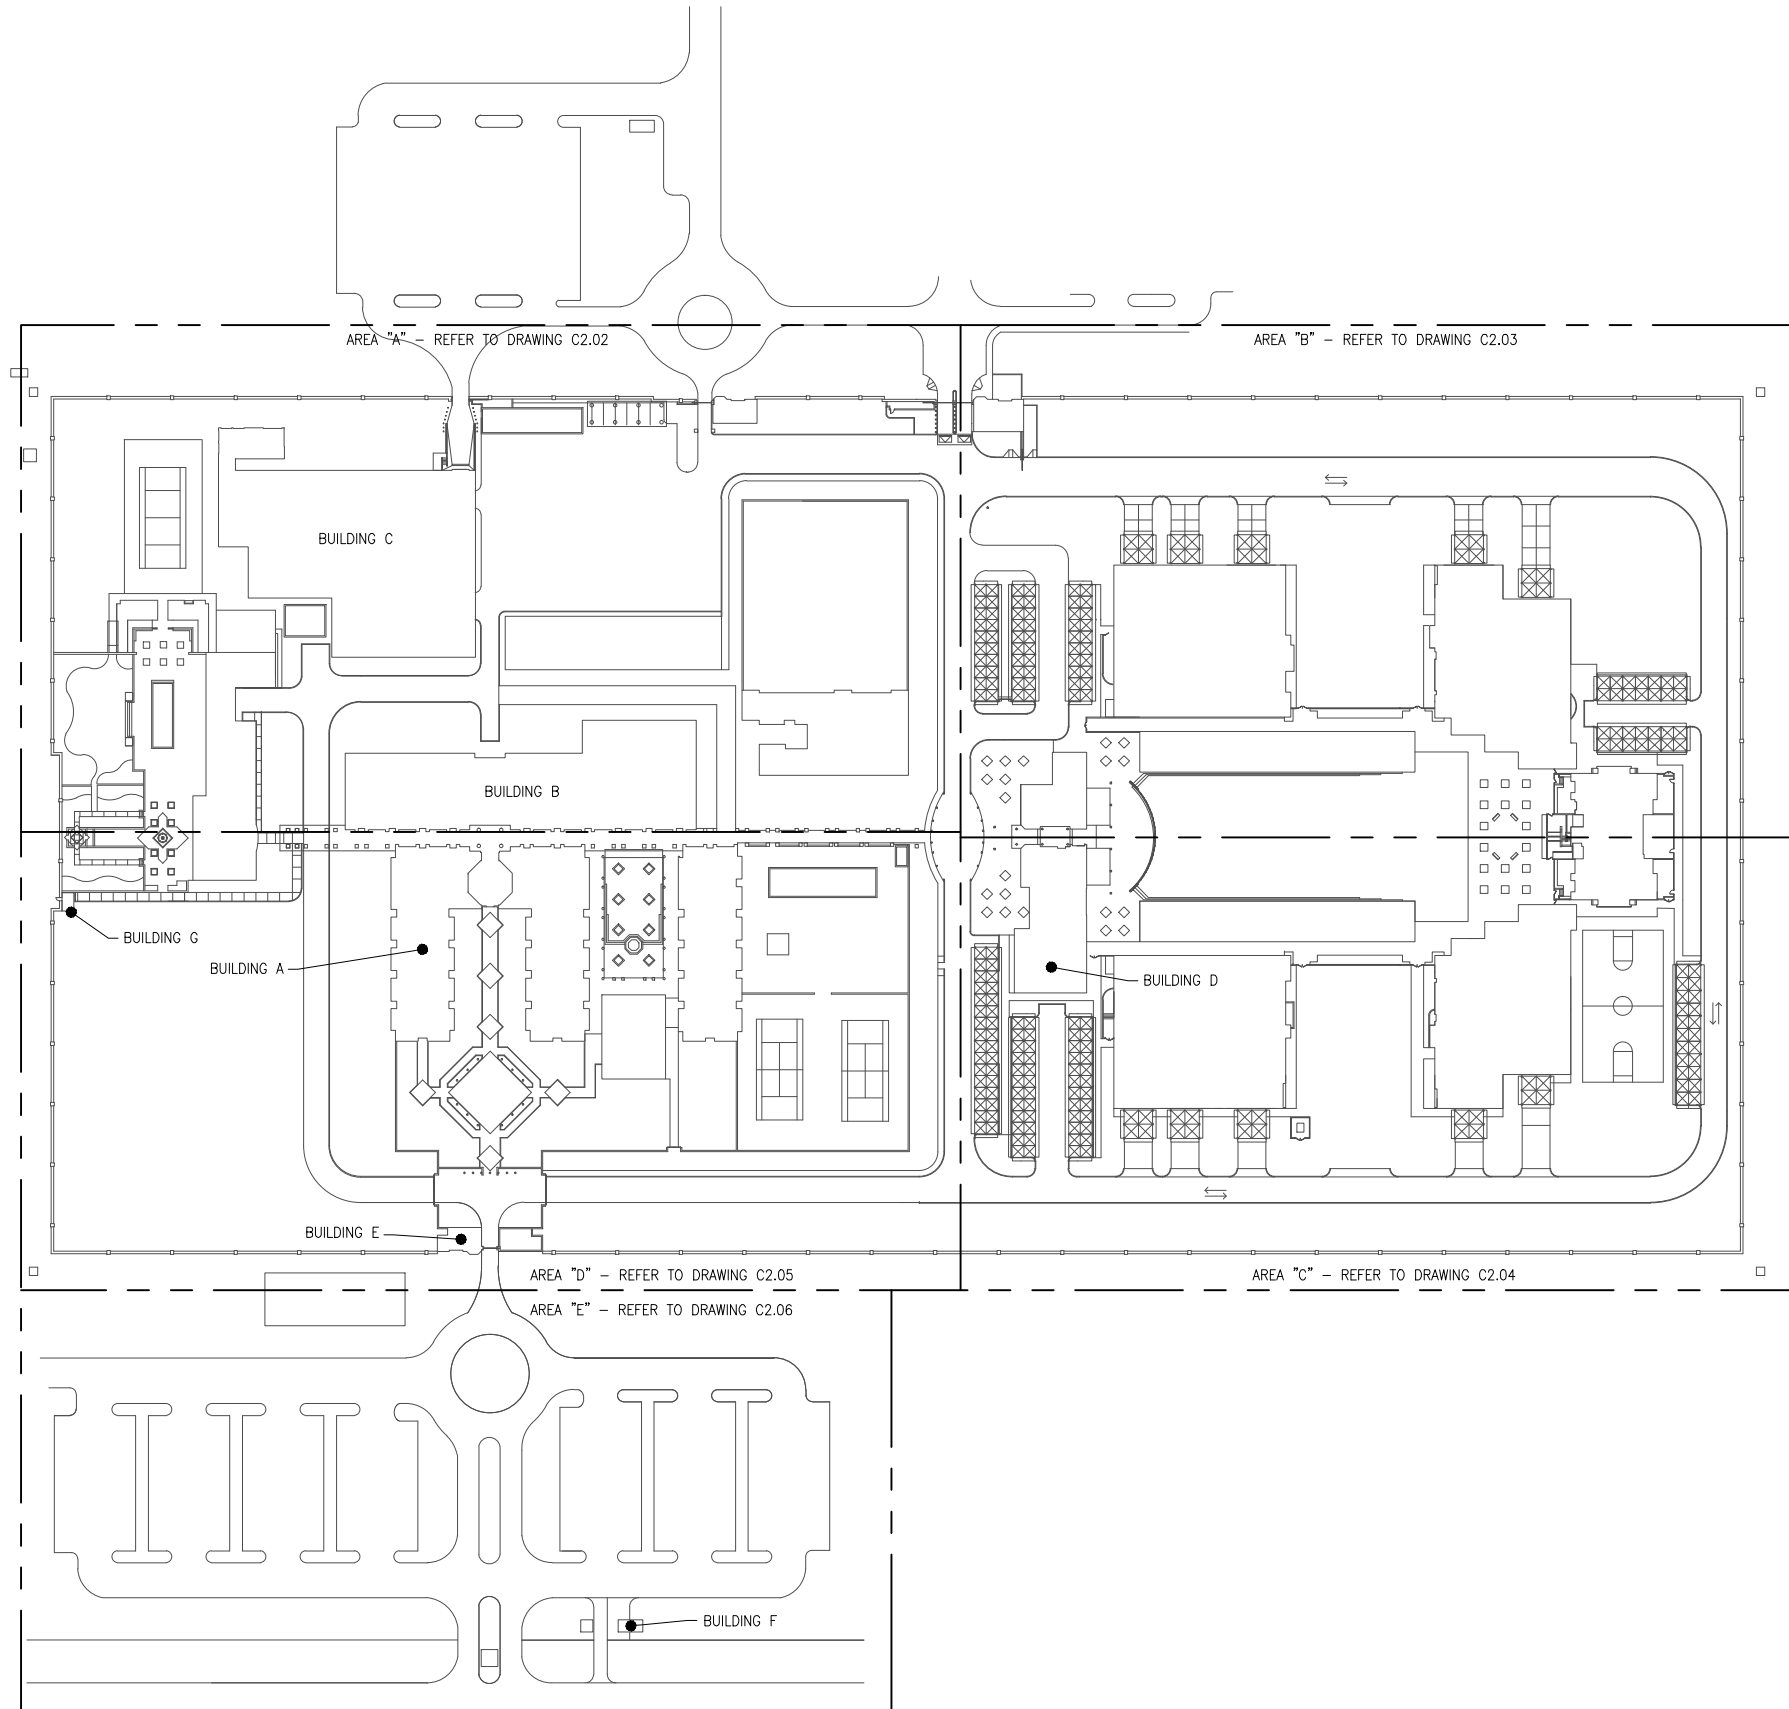

**DS/FSE/PME**  
**U.S. DEPT. OF STATE**  
**5800 BARCLAY DRIVE, SA-24**  
**ALEXANDRIA, VA 22315-5700**  
**TEL: (703)923-6601**  
**FAX: (703)923-6802**

**LOCAL CONTRACTOR  
PACKAGE  
for  
KUWAIT CITY, KUWAIT**

**WARNING:** This document is the property of the U.S. Government. Further reproduction and/or distribution is prohibited without the express written permission of the U.S. Department of State, Washington, DC. 20522-0620. Information on this document is not to be disseminated without the written approval of the individual whose seal appears hereon.

## KEYPLAN

## GRAPHICAL SCALES

**GRAPHICAL SCALES**

1:800 0 800 1600 2400 3200 4000 8000mm

1:252 0 320 640 960 252 ft

**SITE PLAN  
OVERALL  
REFERENCE ONLY**

DRAWING TITLE

CAD FILE NAME  
KWID201.dwg

DRAWING SCALE  
AS NOTED

PROJECT NUMBER  
KUWAIT CITY-PME-15027

DRAWN BY  
HT/BM

DESIGNED BY  
RR

DATE  
08/04/15

DRAWING NUMBER

C2.01

SHEET 4 OF 10


CLASSIFICATION  
UNCLASSIFIED

REV	
-----	--

UNCLASSIFIED

DRAWING NOTES



1. ALL CONDUIT IS (2)2"(51mm) PVC UNLESS NOTED OTHERWISE.
2. ALL PULL BOXES ARE 12" x 12" x 6"(305mm x 305mm x 152mm), NEMA 3 AND LOCKABLE UNLESS NOTED OTHERWISE.

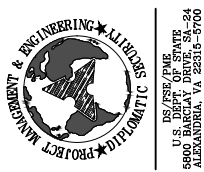

DS/PSE/PME  
1155 BROADWAY, SUITE 200  
ALEXANDRIA, VA 22304-5700  
TEL: (703)923-6607  
FAX: (703)923-6602

LOCAL CONTRACTOR  
PACKAGE  
for  
KUWAIT CITY, KUWAIT

WARNING: This document is the property of the U.S. Government. Further reproduction and/or distribution of this document is prohibited without the express written approval of the U.S. Department of State, Washington, DC, 20522-0620.

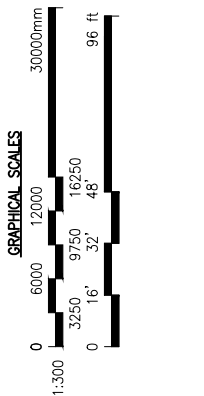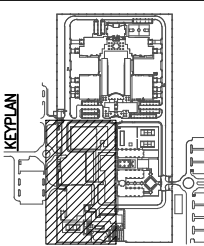

**SITE PLAN  
AREA "A"  
NEW WORK**

PHASE  
☐ 30%  
☐ 90%  
☐ 100%  
☐ AS-BUILT

DRAWING TITLE  
C2.02 C2.02

CAD FILE NAME  
KWD202.dwg

DRAWING SCALE  
AS NOTED

PROJECT NUMBER  
KUWAIT CITY-PME-15027

DRAWN BY  
H1/BM

DESIGNED BY  
RR

DATE  
08/04/15

CLASSIFICATION  
UNCLASSIFIED

DRAWING NUMBER  
C2.02

SHEET 5 OF 10

REV.

1  
C2.02 C2.02  
SCALE: 1:300



UNCLASSIFIED

UNCLASSIFIED

DRAWING NOTES



1. ALL CONDUIT IS (2)2"(51mm) PVC UNLESS NOTED OTHERWISE.
2. ALL PULL BOXES ARE 12" x 12" x 6"(305mm x 305mm x 152mm), NEMA 3 AND LOCKABLE UNLESS NOTED OTHERWISE.

DRAWING KEY NOTES

- ① 6" x 6" x 4"(152mm x 152mm x 101mm) NEMA 3 PULL BOX.



LOCAL CONTRACTOR  
PACKAGE  
for  
KUWAIT CITY, KUWAIT

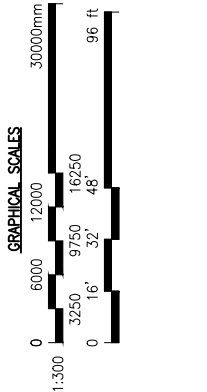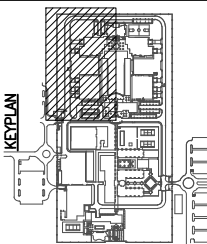

DRAWING TITLE

SITE PLAN  
AREA "B"  
NEW WORK

PHASE

☐ 30% ☐ 90% ☒ 100% ☐ AS-BUILT

CAD FILE NAME  
KWD203.dwg

DRAWING SCALE  
AS NOTED

PROJECT NUMBER  
KUWAIT CITY-PME-15027

DRAWN BY  
H1/BM


DESIGNED BY  
RR

DATE  
08/04/15

DRAWING NUMBER  
C2.03

CLASSIFICATION  
UNCLASSIFIED

REV.

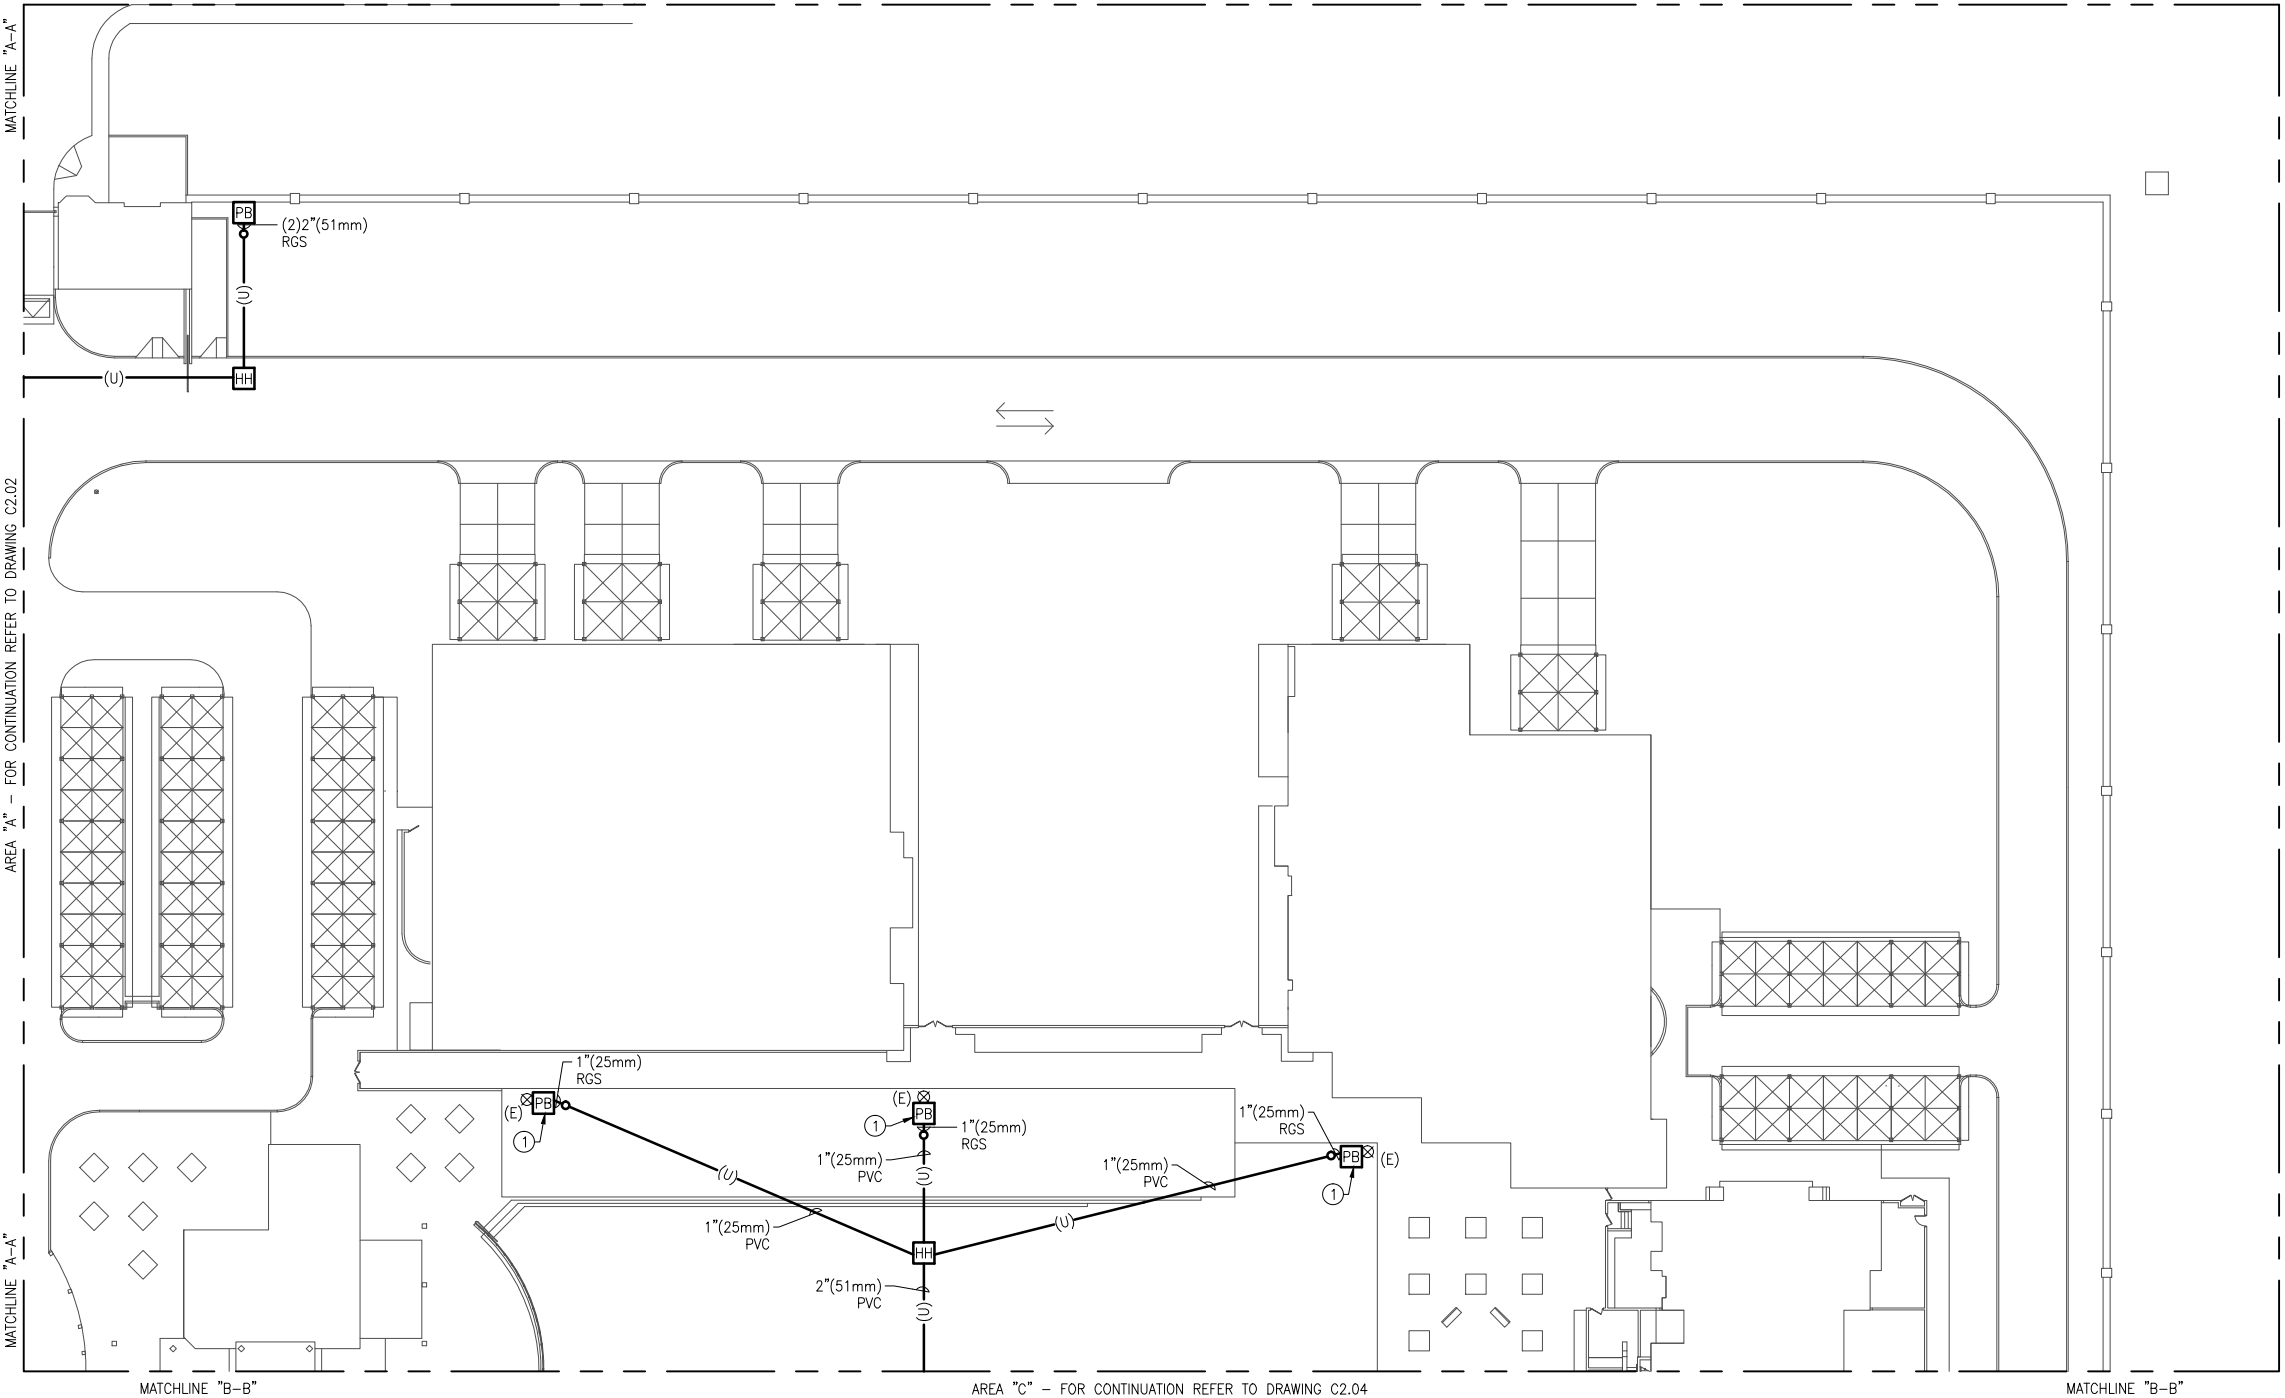

1  
C2.03/C2.03

SITE PLAN - AREA "B"

SCALE: 1:300



UNCLASSIFIED



### DRAWING NOTES

- ### DRAWING KEY NOTES

- 
- PROJECT MANAGEMENT & ENGINEERING, LTD.  
INTERNATIONAL
- DS/SEI/PME  
U.S. DEPT. OF STATE  
4800 BARCLAY DRIVE, SA-24  
ALEXANDRIA, VA 22315-5700  
TEL: (703)923-6601  
FAX: (703)923-6802

**LOCAL CONTRACTOR  
PACKAGE  
for  
KUWAIT CITY, KUWAIT**

**WARNING:** This document is the property of the U.S. Government. Further reproduction and/or distribution is prohibited without the express written permission of The U.S. Department of State, Washington, DC, 20522-0620. Information on this document is not to be disseminated except with the written approval of the individual whose seal appears hereon.

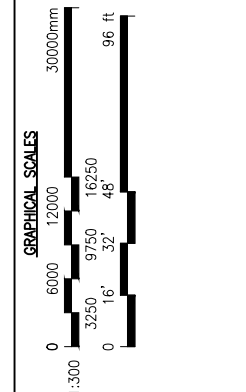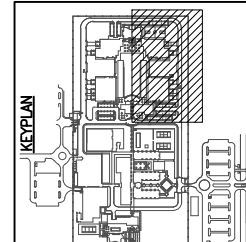

DRAWING TITLE  



---

 SITE PLAN  
 AREA "C"  
 NEW WORK  


---

 PRICE ☐ 30% ☐ 90% ☒ 100% ☐ AS-BUILT

CAD FILE NAME KWID204.dwg	
DRAWING SCALE AS NOTED	
PROJECT NUMBER KUWAIT CITY-PME-15027	
DRAWN BY HT/BM	DRAWING NUMBER  <b>C2.04</b>
DESIGNED BY RR	
DATE 08/04/15	
SHEET 7 OF 10	
CLASSIFICATION UNCLASSIFIED	REV.

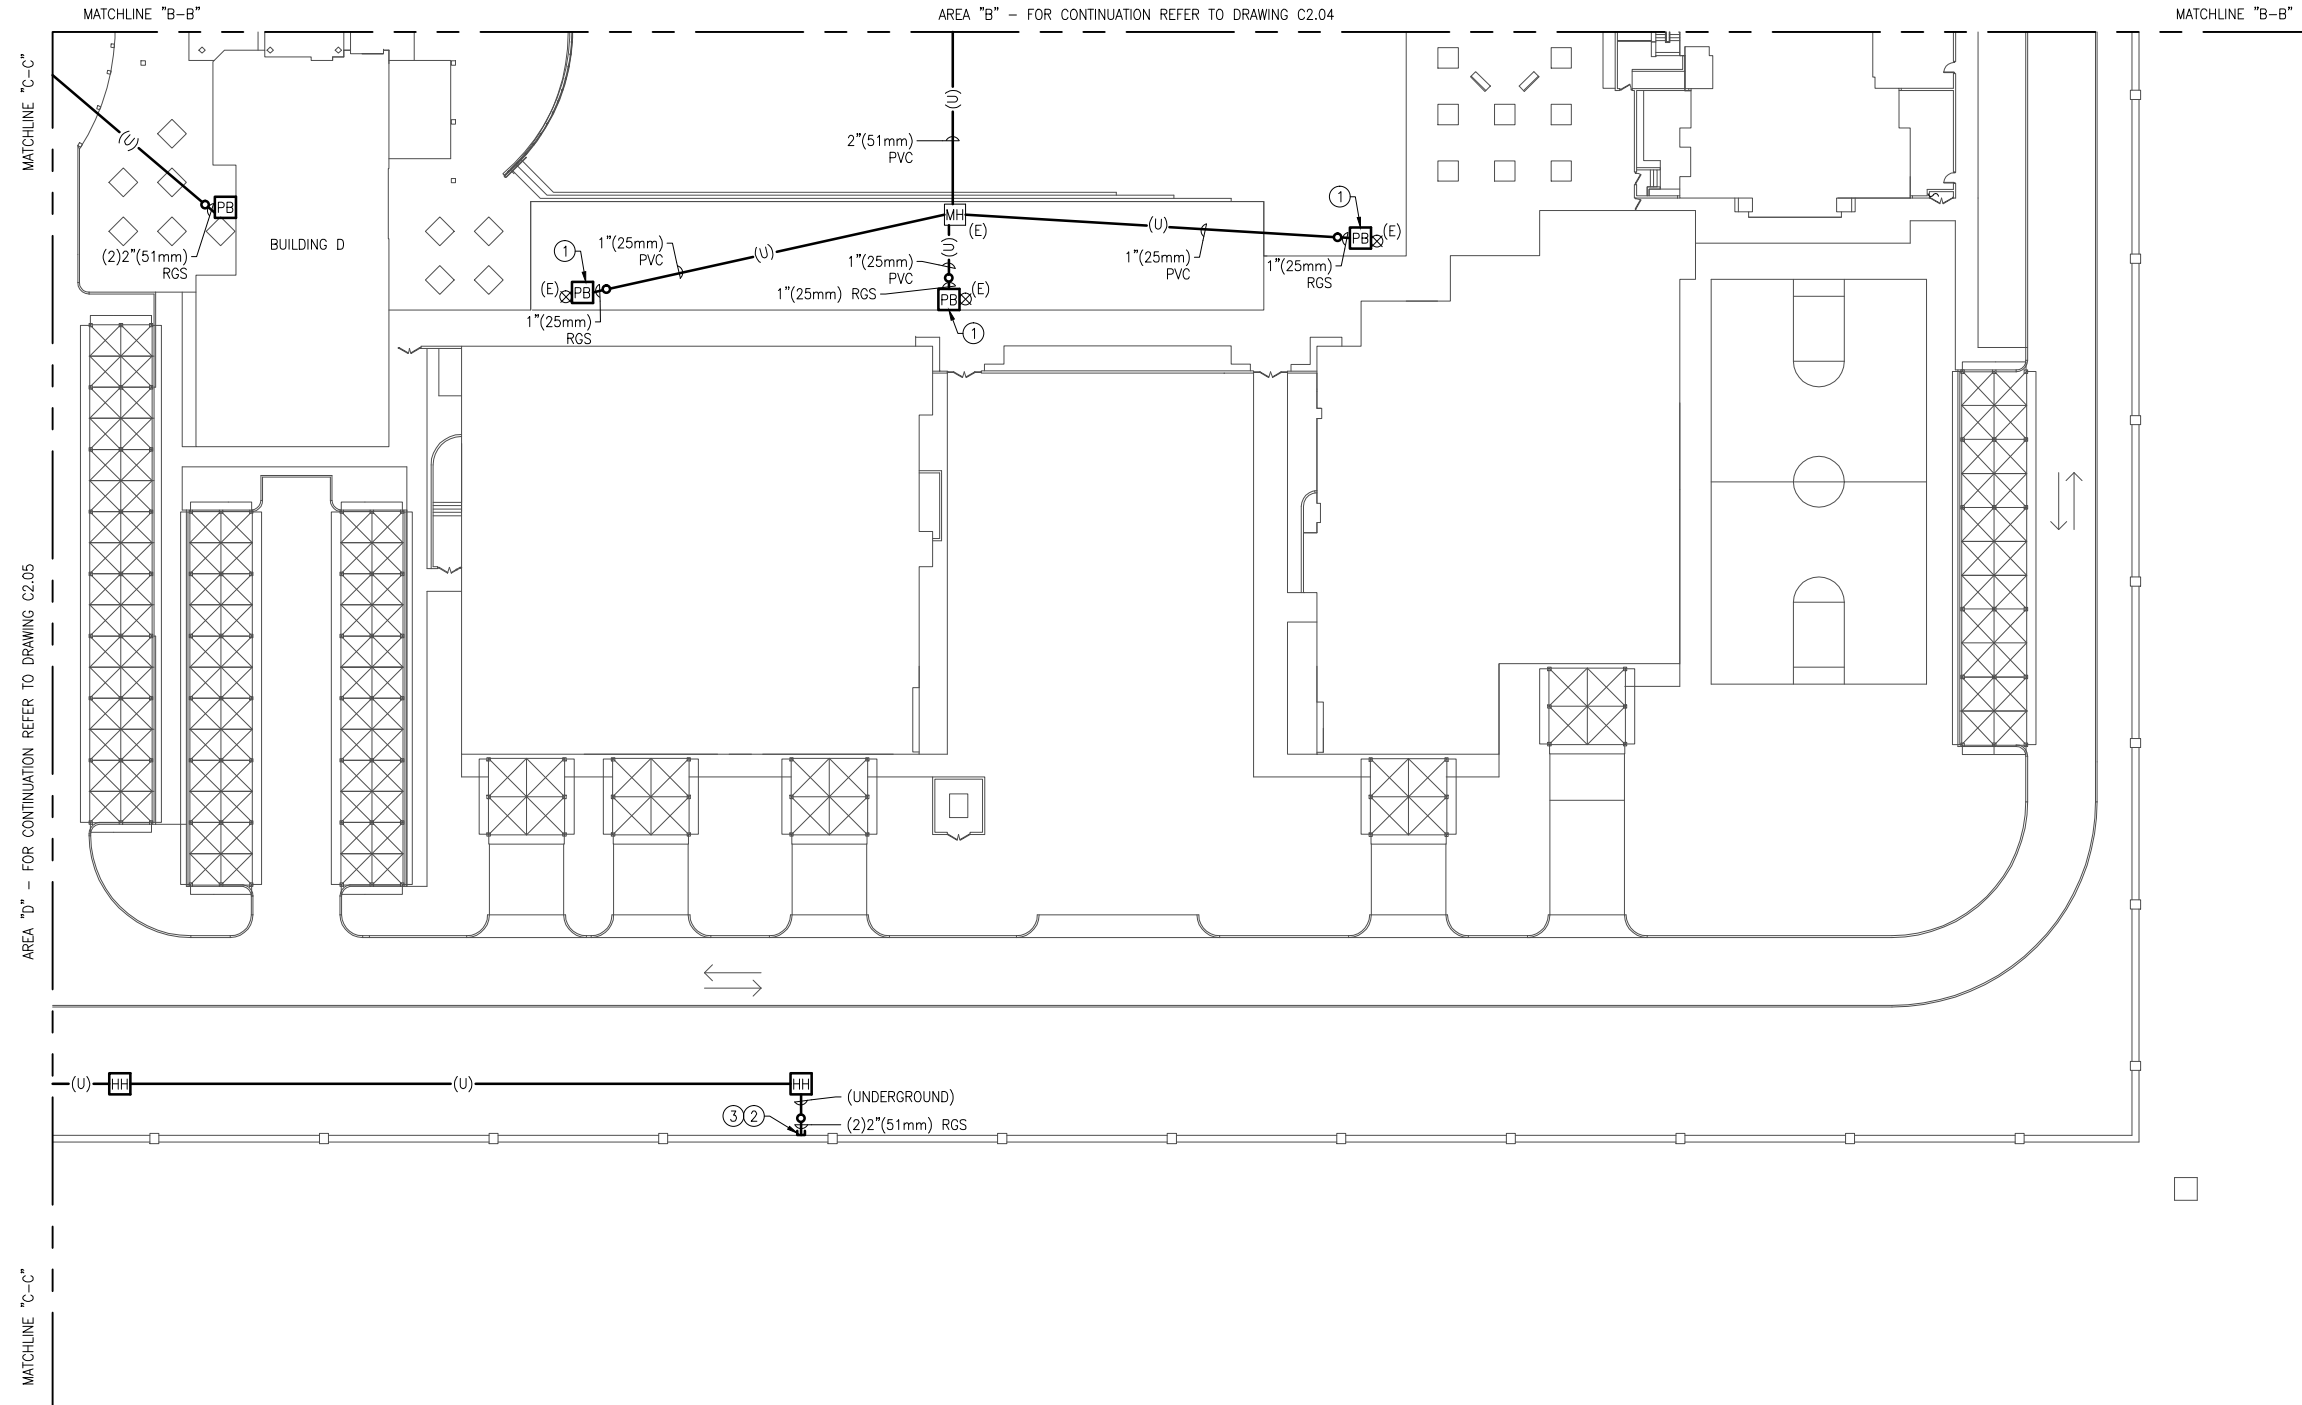

1  
C2.04 C2.04  
SITE PLAN - AREA "C"  
SCALE: 1:300

UNCLASSIFIED

UNCLASSIFIED

DRAWING NOTES



1. ALL CONDUIT IS (2)2"(51mm) PVC UNLESS NOTED OTHERWISE.
2. ALL PULL BOXES ARE 12" x 12" x 6"(305mm x 305mm x 152mm), NEMA 3 AND LOCKABLE UNLESS NOTED OTHERWISE.

DRAWING KEY NOTES

- ① 6" x 6" x 4"(152mm x 152mm x 101mm) NEMA 3 PULL BOX.
- ② TRANSITION FROM PVC TO RGS USING A 2"(51mm) RGS 90° SWEEP.
- ③ STUB RGS CONDUIT ABOVE GROUND AT A MINIMUM OF 12" (305mm) AND CAP WITH END FITTING.



LOCAL CONTRACTOR  
PACKAGE  
for  
KUWAIT CITY, KUWAIT

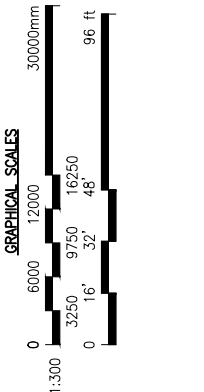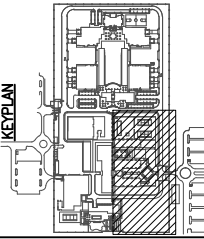

SITE PLAN  
AREA "D"  
NEW WORK

CAD FILE NAME  
KWD205.dwg

DRAWING SCALE  
AS NOTED

PROJECT NUMBER  
KUWAIT CITY-PME-15027

DRAWN BY  
H1/BM

DESIGNED BY  
RR

DATE  
08/04/15

CLASSIFICATION  
UNCLASSIFIED

DRAWING NUMBER  
C2.05

SHEET 8 OF 10

REV.

AREA "A" - FOR CONTINUATION REFER TO DRAWING C2.02

1"(25mm) PVC (UNDERGROUND)

1"(25mm) RGS

MATCHLINE "C-C"

AREA "C" - FOR CONTINUATION REFER TO DRAWING SY2.04

MATCHLINE "C-C"

MATCHLINE "E-E"

AREA "E" - REFER TO DRAWING C2.06

1  
C2.05 C2.06


SITE PLAN - AREA "D"

SCALE: 1:300

UNCLASSIFIED





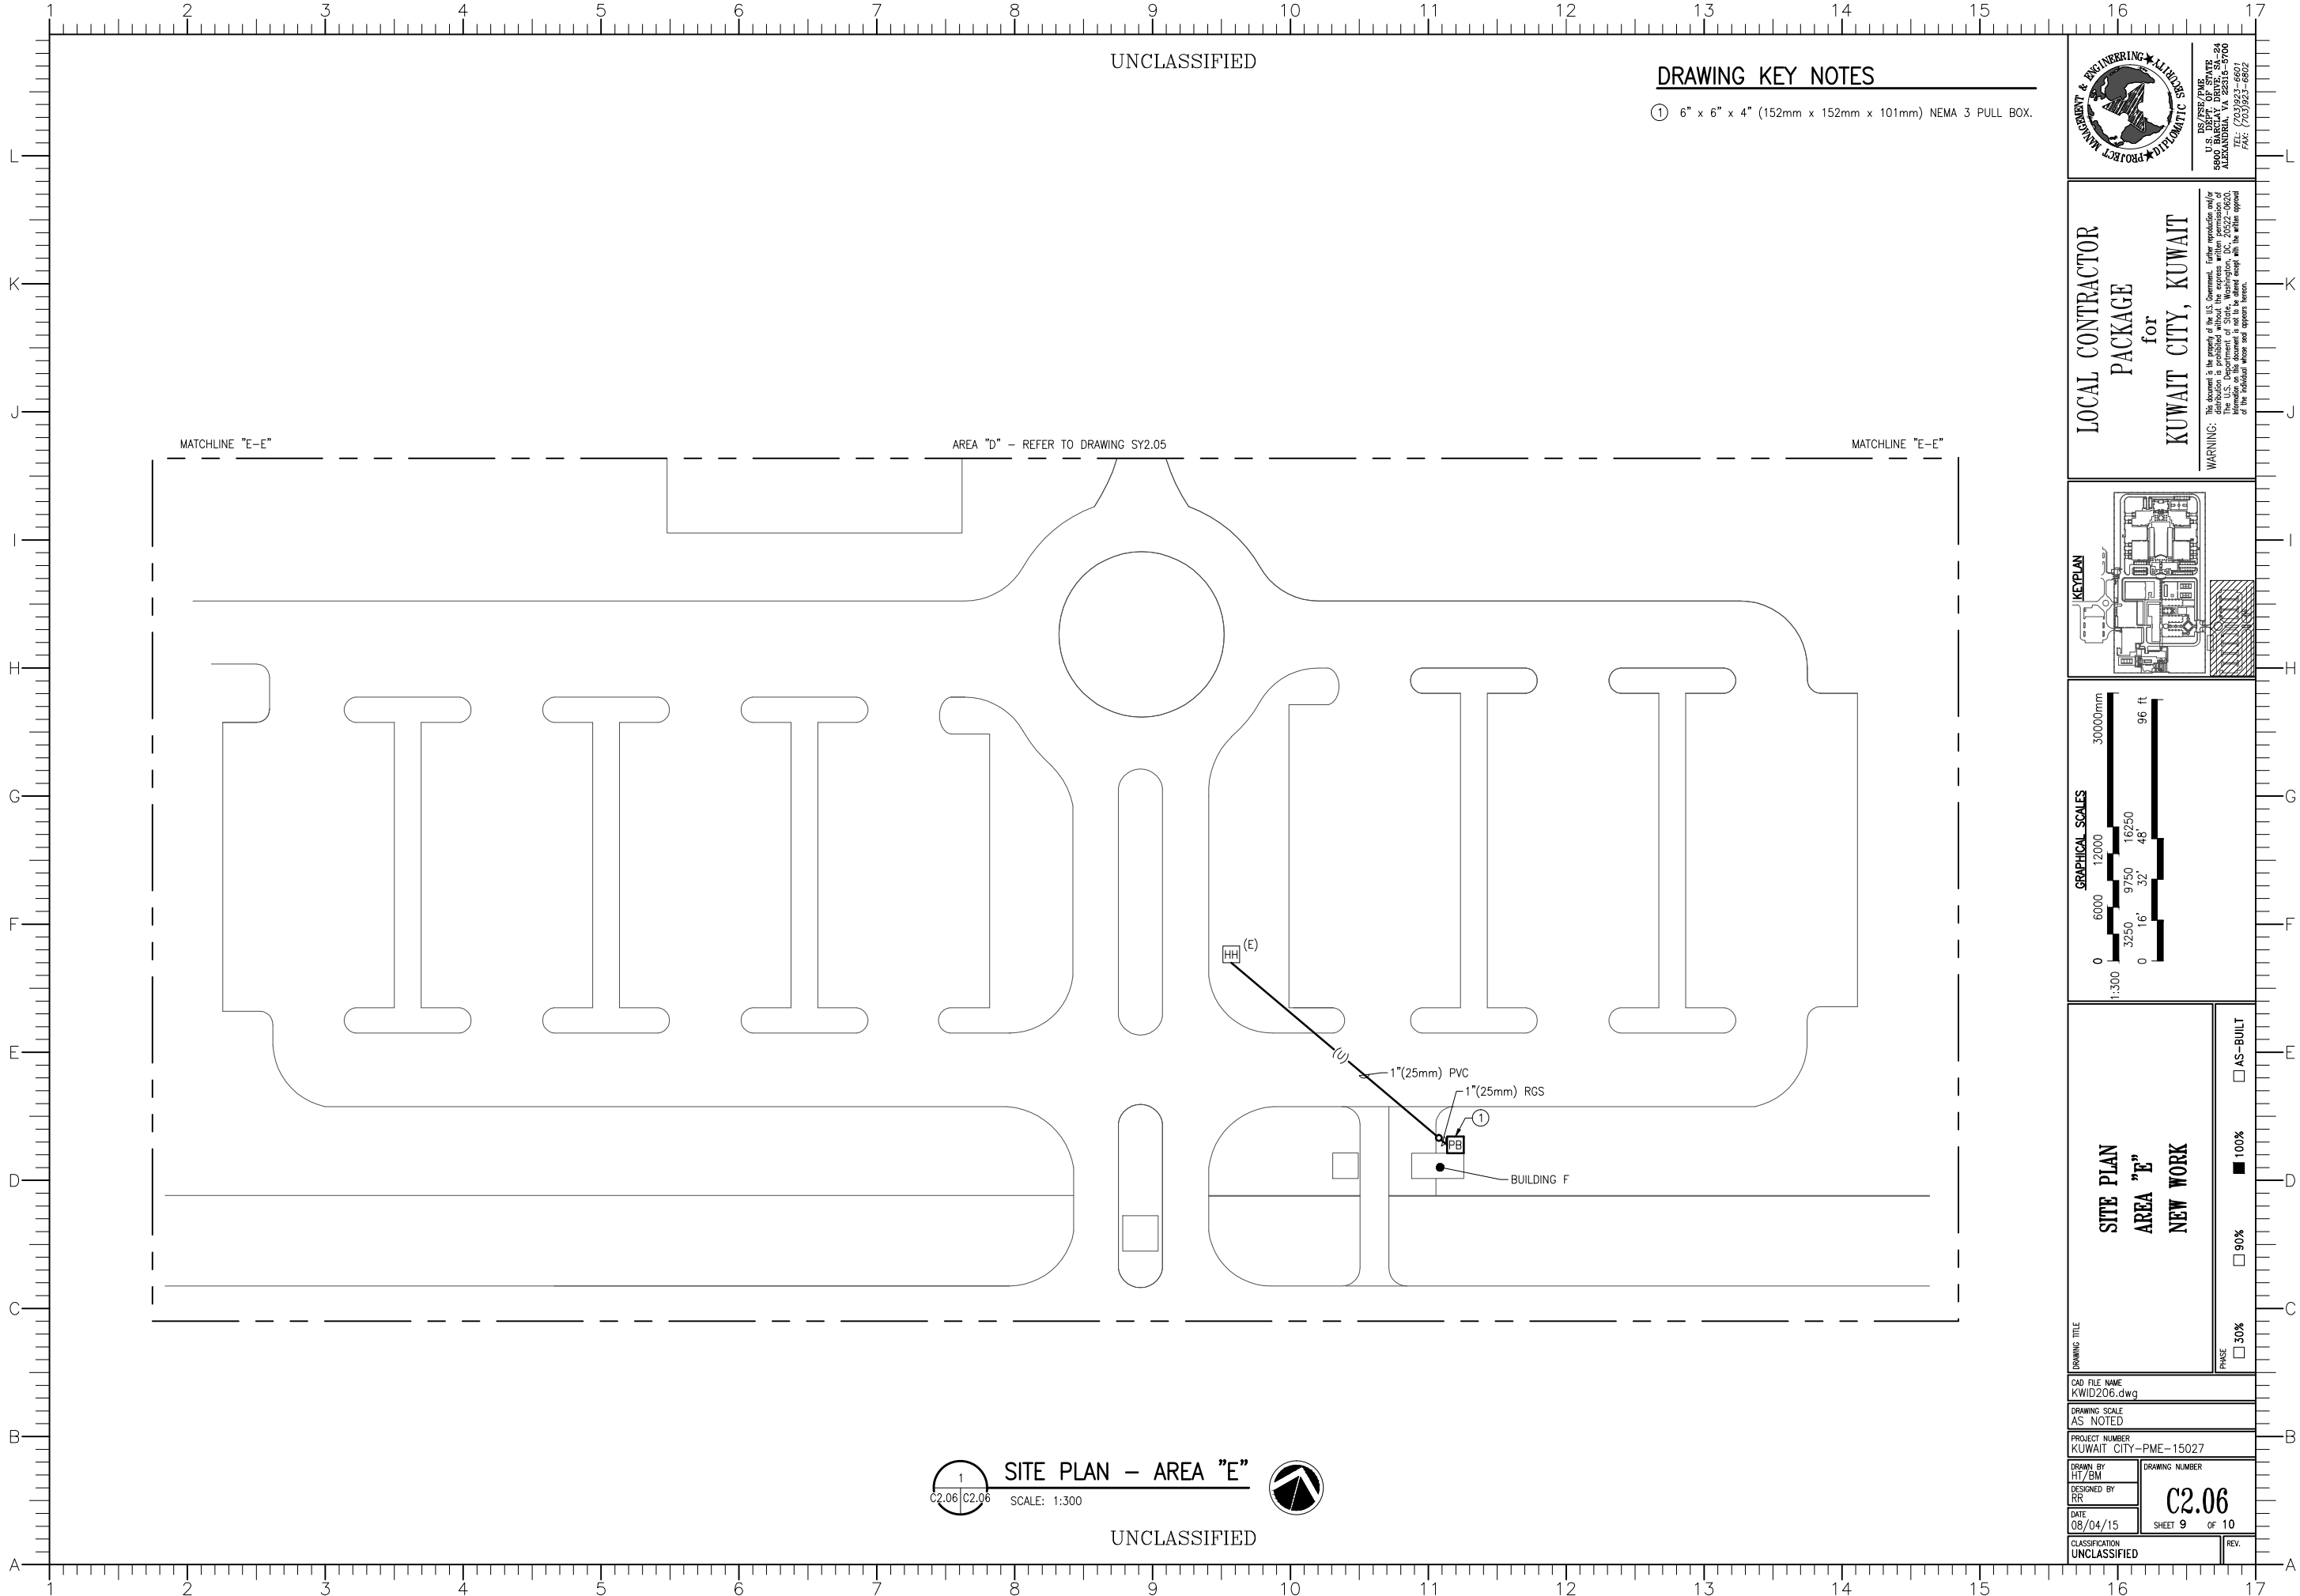

UNCLASSIFIED



DRAWING KEY NOTES

- ① 6" x 6" x 4" (152mm x 152mm x 101mm) NEMA 3 PULL BOX.



LOCAL CONTRACTOR  
PACKAGE  
for  
KUWAIT CITY, KUWAIT

WARNING: This document is the property of the U.S. Government. Further reproduction and/or distribution of this document is not to be allowed except with the written approval of the U.S. Department of State, Washington, DC, 20522-0620.

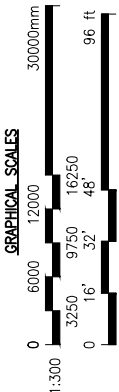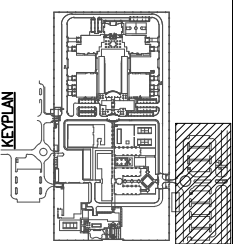


DRAWING TITLE	
SITE PLAN AREA "E" NEW WORK	
DRAWING SCALE	
AS NOTED	
PROJECT NUMBER	
KUWAIT CITY-PME-15027	
DRAWN BY	DRAWING NUMBER
H1/BM	C2.06
DESIGNED BY	SHEET 9 OF 10
RR	REV.
DATE	08/04/15
CLASSIFICATION	UNCLASSIFIED



SITE PLAN - AREA "E"

SCALE: 1:300


UNCLASSIFIED

**PROJECT MANAGEMENT & ENGINEERING**  
  
**INTERNATIONAL AUTOMATIC**

---

DS/FSE/PME  
 U.S. DEPT. OF STATE  
 5900 BARCLAY DRIVE, SA-24  
 ALEXANDRIA, VA 22315-5700

**WARNING:** This document is the property of the U.S. Government. Further reproduction and/or distribution is prohibited without the express written permission of The U.S. Department of State, Washington, DC 20522-0620.

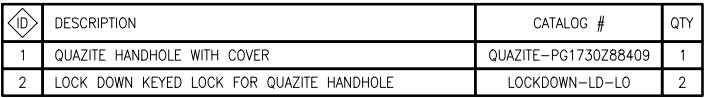

NOTES:

1. HANDHOLE COVER IS LOCKABLE AND A TIER 22 AND HAS A LOAD TEST RATING OF 33,750LBS PER SQ. FT. TO BE SUITABLE FOR LIGHT VEHICULAR TRAFFIC.

1 MEDIUM QUAZITE PRE-FAB HANDHOLE DETAIL  
C5.01 C5.01 SCALE: NONE



UNCLASSIFIED

## DETAILS

DRAWING TITLE

CAD FILE NAME  
KWID501.dwg

DRAWING SCALE  
NONE

PROJECT NUMBER  
KUWAIT CITY-PME-15027

DRAWN BY HT/BM	
-------------------	--

DESIGNED BY  
RRDATE  
08/04/15

CLASSIFICATION  
UNCLASSIFIED

C5.01

SHEET 10 OF 10

REVIEW